
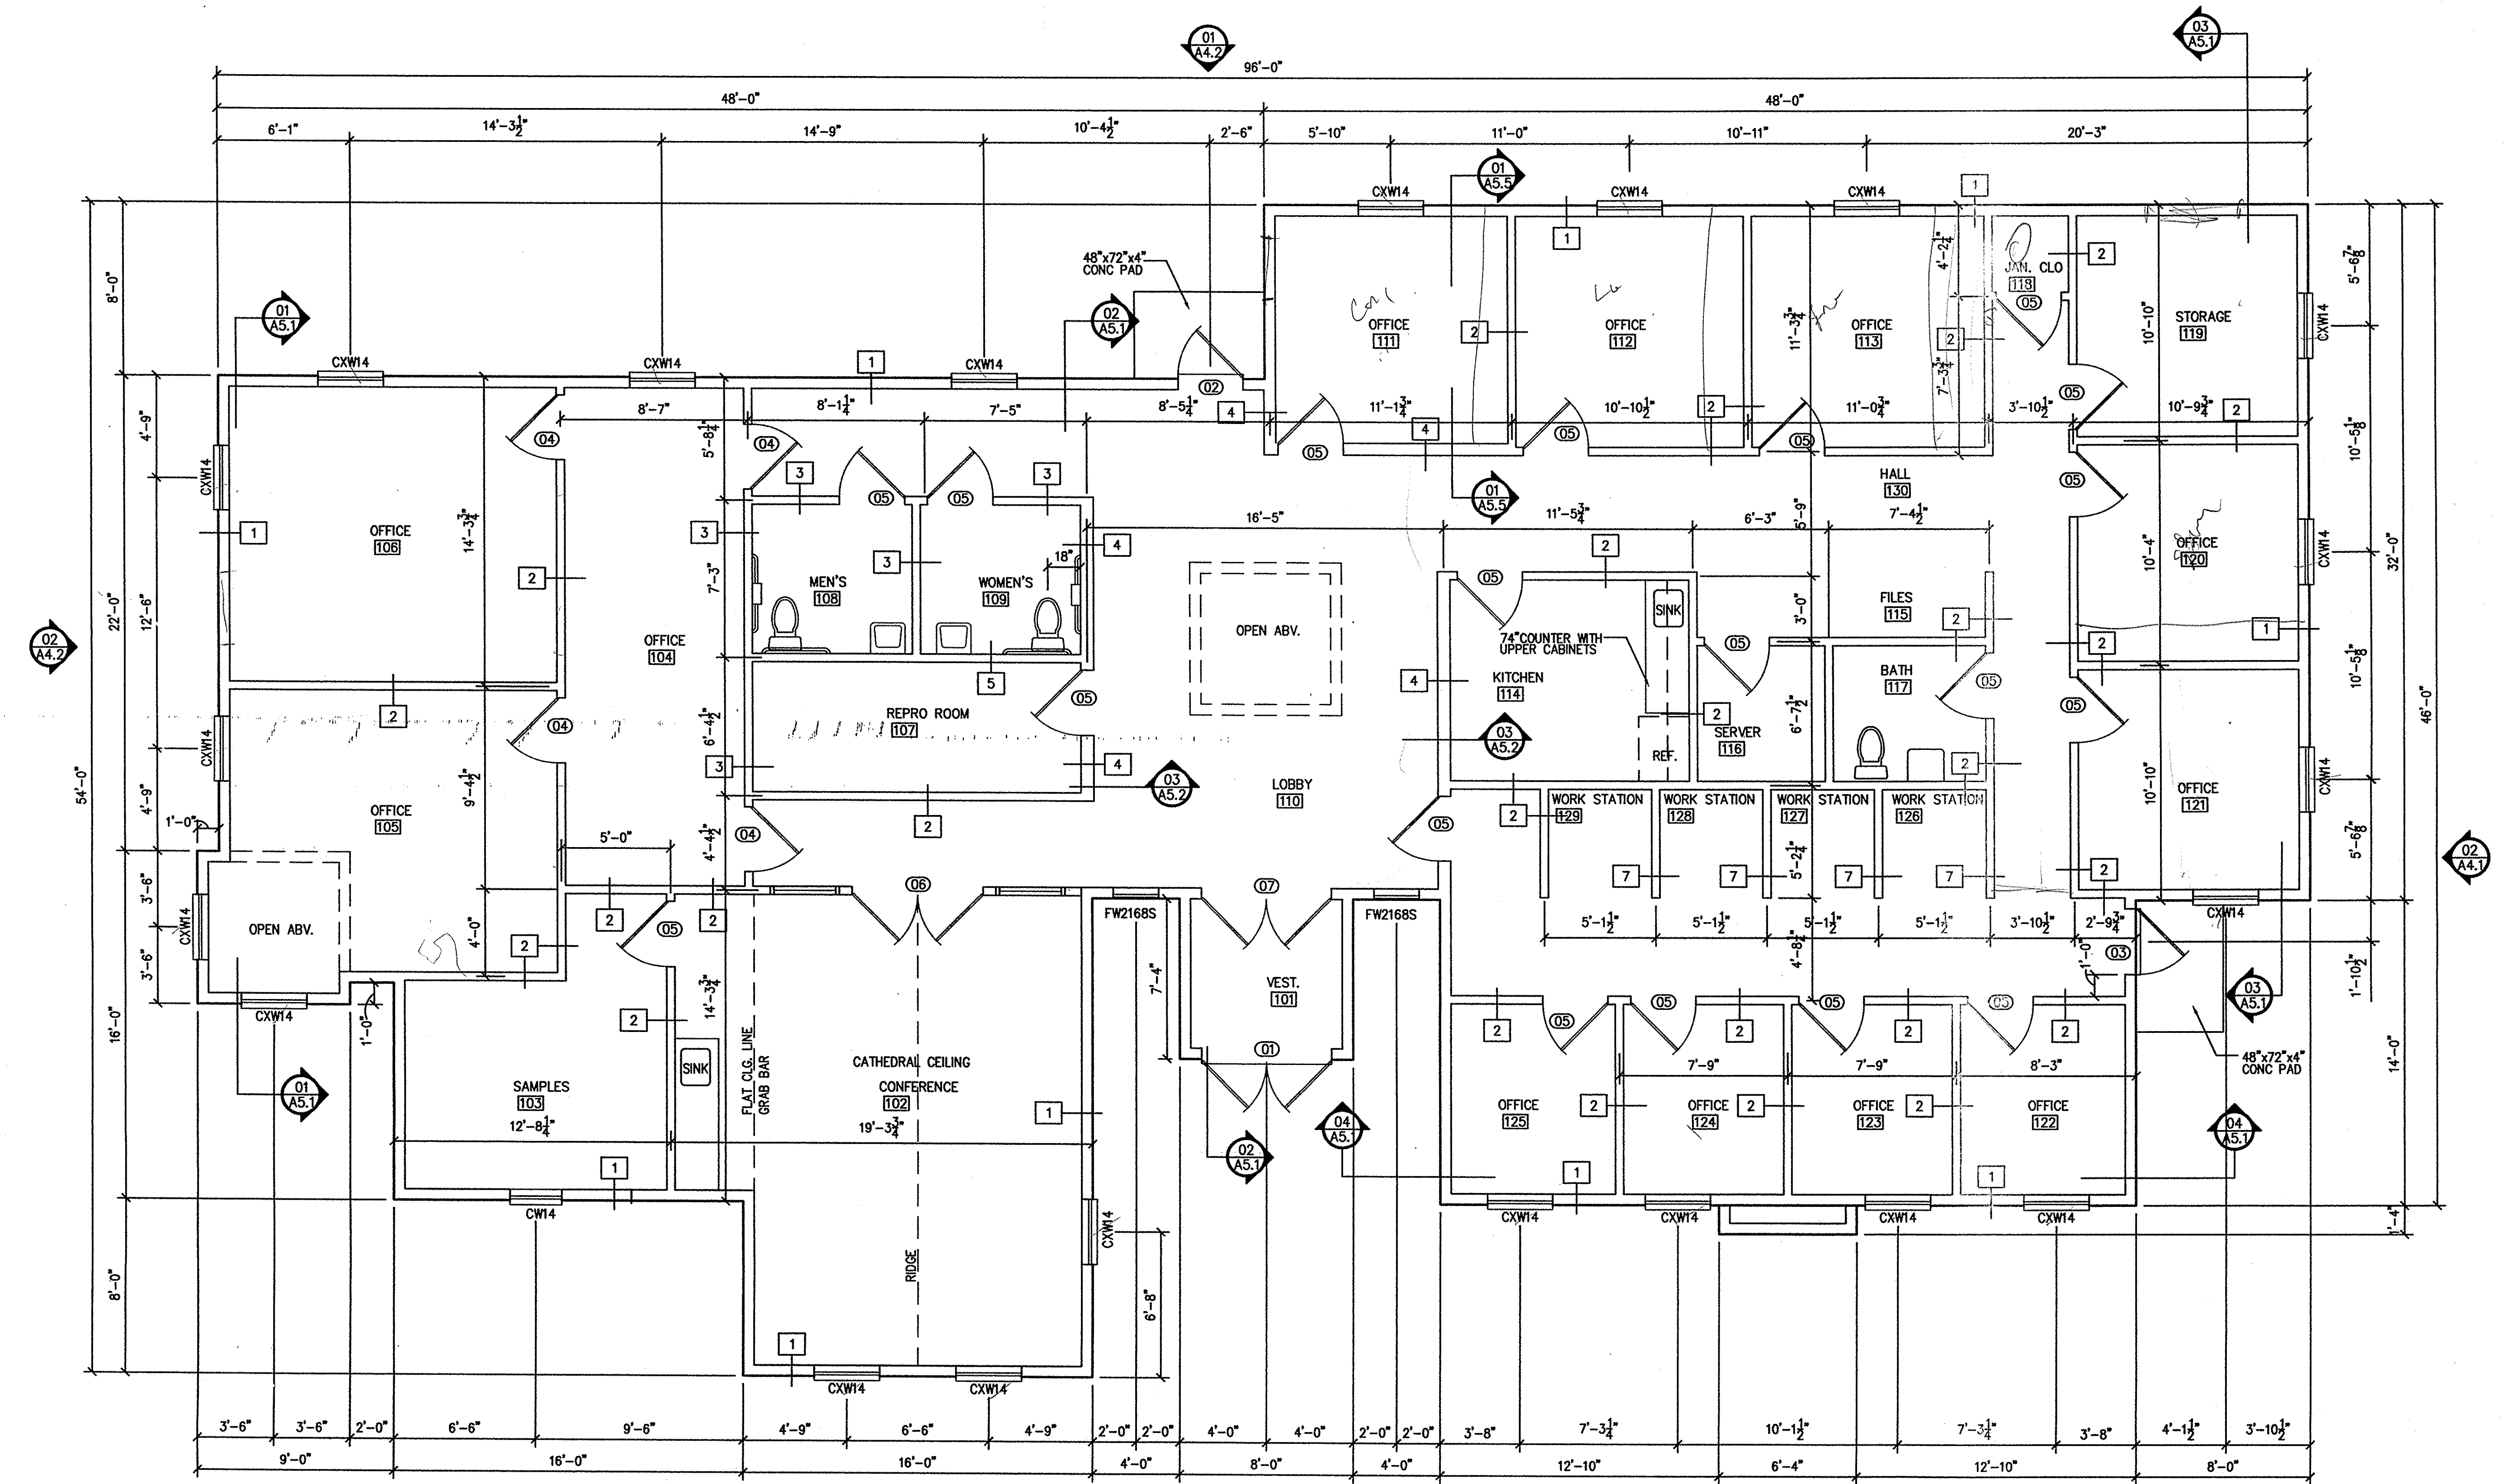


CONTRACTOR(S) SHALL VERIFY EXISTING CONDITIONS AND CORRELATE DIMENSIONS PRIOR TO PROVIDING THE WORK DETAILED IN THESE DRAWINGS, AND SHALL PROMPTLY NOTIFY THE ARCHITECT OF ANY DISCREPANCIES.
 COPYRIGHT IGNARRI-LUMMIS, ARCHITECTS LLP. UNAUTHORIZED REPRODUCTION OR OTHER USE OF THIS DRAWING IS PROHIBITED.


PARTITION TYPES

- 1 *2"x6" WOOD STUDS AT 16" O.C.
 *1/2" GYP. BD. ON INTERIOR SIDE FROM SLAB TO UNDERSIDE OF ROOF TRUSS, TAPED & SPACKLED.
 * 6" BATT INSULATION IN STUD SPACE.
 *1/2" PLYWOOD EXTERIOR SHEATHING.
- 2 *2"x4" WOOD STUDS AT 16" O.C. (NON-BEARING)
 *1/2" GYP. BD. EA. SIDE FROM SLAB TO 6" ABV. CEILING, M.R. GYP. BD. IN WET AREAS
- 3 *2"x4" WOOD STUDS AT 16" O.C. (NON-BEARING)
 *1/2" GYP. BD. EA. SIDE FROM SLAB TO 6" ABV. CEILING, M.R. GYP. BD. IN WET AREAS.
 * 3 1/2" BATT INSULATION TO 6" ABV. FIN. CLG.
- 4 *2"x6" WOOD STUDS AT 16" O.C. (BEARING)
 *1/2" PLYWOOD EACH SIDE WITH 1/2" GYP. BD. EA. SIDE FROM SLAB TO 6" ABV. CEILING, M.R. GYP. BD. IN WET AREAS
- 5 *2"x6" WOOD STUDS AT 16" O.C. (NON-BEARING)
 *1/2" GYP. BD. EA. SIDE FROM SLAB TO 6" ABV. CEILING, M.R. GYP. BD. IN WET AREAS.
 * 3 1/2" BATT INSULATION TO 6" ABV. FIN. CLG.
- 6 *2"x6" WOOD STUDS AT 16" O.C. (BEARING)
 *1/2" GYP. BD. EA. SIDE FROM SLAB TO 6" ABV. CEILING, M.R. GYP. BD. IN WET AREAS
- 7 *2"x4" WOOD STUDS AT 16" O.C. 8'-0" HIGH (NON-BEARING)
 *1/2" GYP. BD. EA. SIDE. M.R. GYP. BD. IN WET AREAS

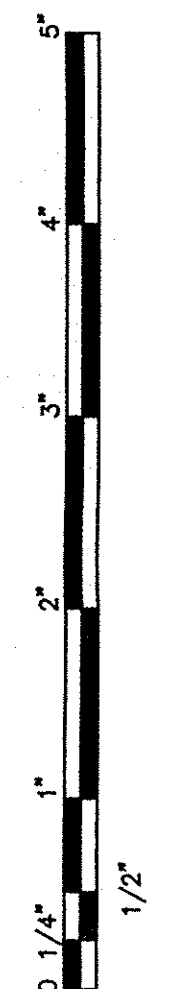

FLOOR PLAN
 REF.: SOURCE: 01
 1/4" = 1'-0"

IGNARRI-LUMMIS
 ARCHITECTS LLP
 Robert J. Ignarr, AIA
 601 Chapel Avenue East
 Cherry Hill, NJ 08034-4492
 Phone (856) 428-8877
 Fax (856) 428-6879
 www.ignarrilummis.com
 David N. Lummis, AIA
 NJ AI 08204

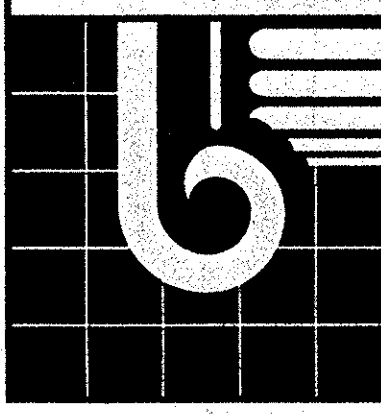

NEW OFFICE FOR
GIBALTAR CONSTRUCTION CORP.
 88 SOUTH LAKEVIEW DRIVE
 GIBBSBORO, NEW JERSEY 08026

DISTRIBUTION:	DATE:
FOUNDATION PERMIT	6-14-04
100% Distribution	8-03-04

I-L COMM. NO.:	6894
DRAWN:	CHKD:
dmL, cjd, rdm	mdd

NOTE: CONTRACTOR SHALL VERIFY ALL DIMENSIONS AND EXISTING CONDITIONS BEFORE PROCEEDING WITH THIS WORK AND NOTIFY ARCHITECT IMMEDIATELY OF ANY DISCREPANCIES.
 COPYRIGHT IGNARRI-LUMMIS, ARCHITECTS LLP. UNAUTHORIZED REPRODUCTION OR OTHER USE OF THIS DRAWING IS PROHIBITED.

DRAWING TITLE:
1ST FLOOR PLAN

A2.1