


1 FLOOR PLAN
A-1 SCALE: 1/4" = 1'-0"

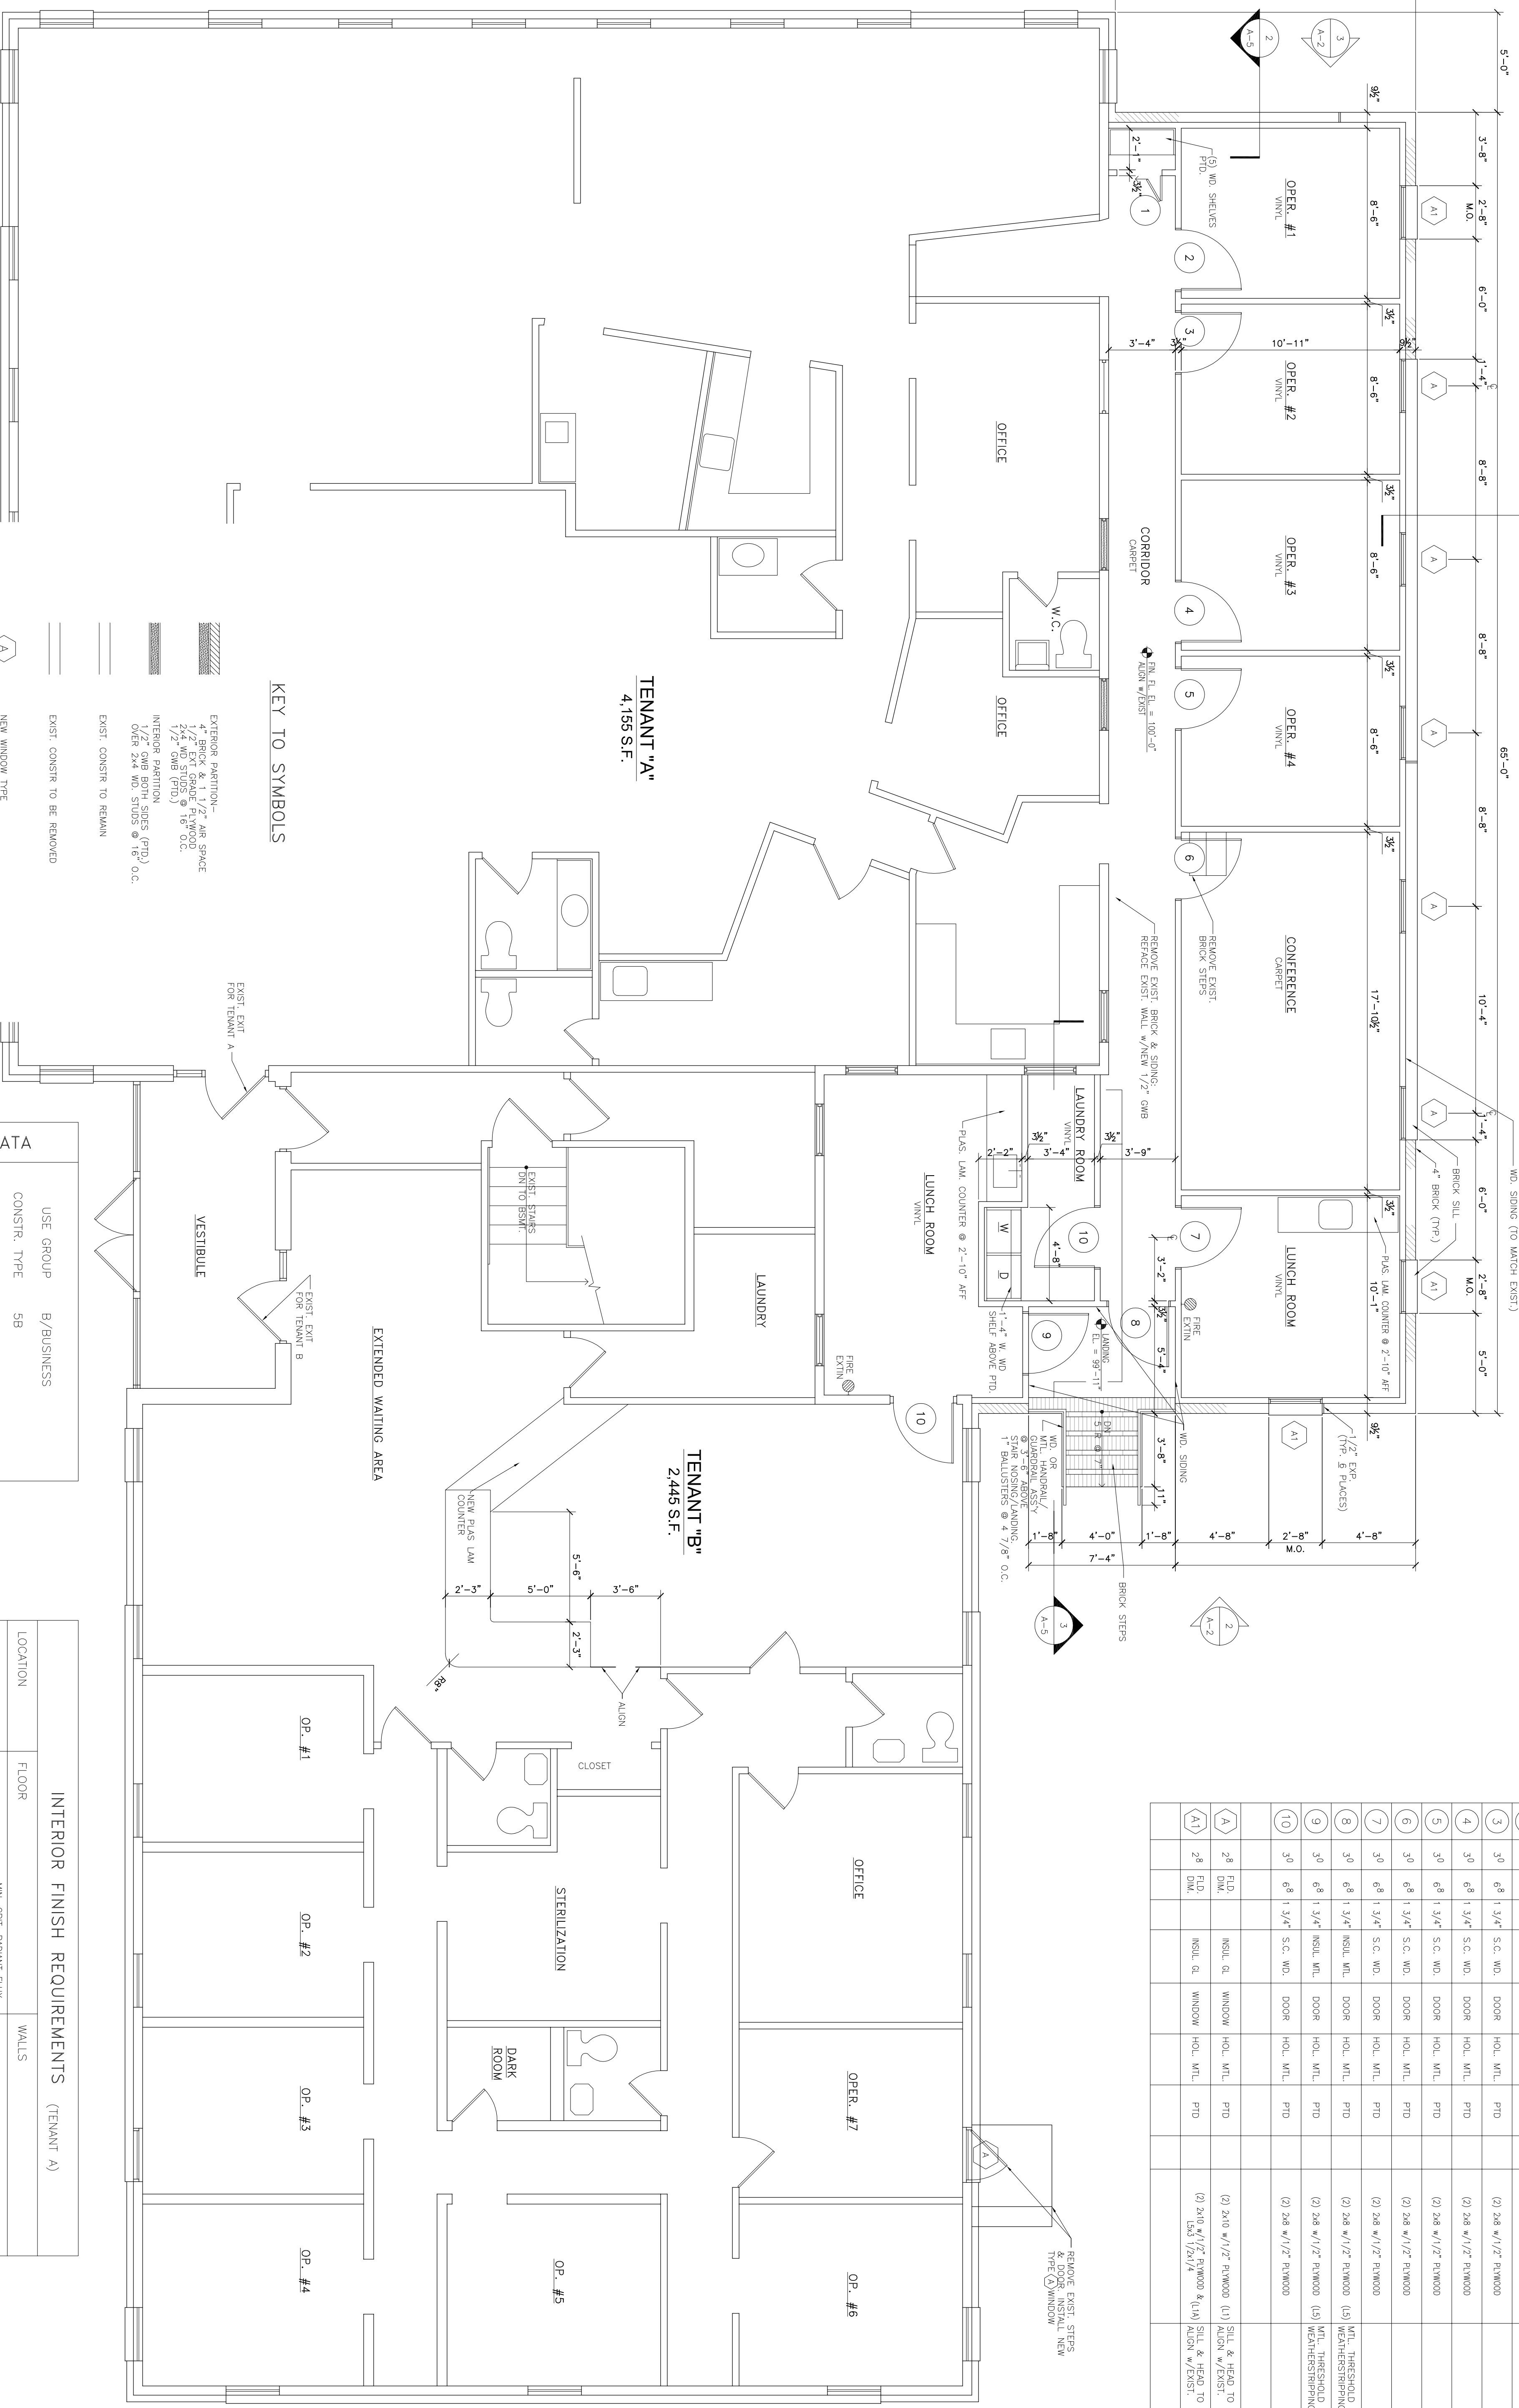

KEY TO SYMBOLS

- EXTERIOR PARTITION - 4" BRICK & 1 1/2" AIR SPACE
- 1/2" EXT. GRADE FLYWOOD
- 1/2" GMB (PTD)
- INTERIOR PARTITION OVER 2x4 W.D. STUDS @ 16" O.C.
- EXIST. CONSTR. TO REMAIN
- EXIST. CONSTR. TO BE REMOVED
- NEW WINDOW TYPE SEE DOOR & WINDOW SCHEDULE
- NEW DOOR TYPE SEE DOOR & WINDOW SCHEDULE

BUILDING DATA

USE GROUP	B/BUSINESS
CONSTR. TYPE	5B
AREA	5400 SQ. FT. (EXIST.) 1200 SQ. FT. (NEW) 6600 SQ. FT. (TOTAL)
VOLUME	88110 CU. FT.
OCCUPANCY	66 PEOPLE (LIFE SAFETY)

INTERIOR FINISH REQUIREMENTS (TENANT A)

LOCATION	FLOOR	WALLS
CORRIDOR	CARPET - CLASS II	MIN. GRT. ROUGH FLOX 0.22 WANTS/CMK
CONFERENCE	CARPET - DOC FF-1	MIN. GRT. ROUGH FLOX 0.04 WANTS/CMK
ALL OTHER AREAS	VINYL-EXEMPT	CLASS III 76-200 FLAME SPREAD

DOOR & WINDOW SCHEDULE

MARK	W	H	THK.	MATL	TYPE	FRAME MATL.	FIN.	HOW	LINTEL	REMARKS
1	(2) 3'0"	6'8"	1 3/8"	H.C. WD. SSON	BROLD	GMB	PTD	SPR	(2) 2x8 w/1/2" RANWOOD	
2	3'0"	6'8"	1 3/4"	S.C. WD.	DOOR	HOL. MTL	PTD		(2) 2x8 w/1/2" RANWOOD	
3	3'0"	6'8"	1 3/4"	S.C. WD.	DOOR	HOL. MTL	PTD		(2) 2x8 w/1/2" RANWOOD	
4	3'0"	6'8"	1 3/4"	S.C. WD.	DOOR	HOL. MTL	PTD		(2) 2x8 w/1/2" RANWOOD	
5	3'0"	6'8"	1 3/4"	S.C. WD.	DOOR	HOL. MTL	PTD		(2) 2x8 w/1/2" RANWOOD	
6	3'0"	6'8"	1 3/4"	S.C. WD.	DOOR	HOL. MTL	PTD		(2) 2x8 w/1/2" RANWOOD	
7	3'0"	6'8"	1 3/4"	S.C. WD.	DOOR	HOL. MTL	PTD		(2) 2x8 w/1/2" RANWOOD	
8	3'0"	6'8"	1 3/4"	NSGL. MTL.	DOOR	HOL. MTL	PTD		(2) 2x8 w/1/2" RANWOOD (19)	MTL THRESHOLD & MEMBERSHIP/FRMNO
9	3'0"	6'8"	1 3/4"	NSGL. MTL.	DOOR	HOL. MTL	PTD		(2) 2x8 w/1/2" RANWOOD (19)	MTL THRESHOLD & MEMBERSHIP/FRMNO
10	3'0"	6'8"	1 3/4"	S.C. WD.	DOOR	HOL. MTL	PTD		(2) 2x8 w/1/2" RANWOOD	
A	2'8"	F.L.D.		NSGL. DL	WINDOW	HOL. MTL	PTD		(2) 2x10 w/1/2" RANWOOD (11)	SILL & HEAD TO ALUM. W/FRMNO
A1	2'8"	F.L.D.		NSGL. DL	WINDOW	HOL. MTL	PTD		(2) 2x10 w/1/2" RANWOOD & (11) SILL & HEAD TO ALUM. W/FRMNO	

* NOTE: ALL WALL & CIG FINISHES SHALL HAVE A MAX. SMOKE DEVELOPED RATING OF 450. CODE OFFICIAL SHALL BE SUPPLIED W/INT. FINISH TEST REPORTS AS REQ'D. BY BOCA SEC. 805.2.1

JOB #: 1403
DRAWN BY: RBW
CHKD. BY: PL
DATE:
SCALE: 1/4" = 1'-0"

REVISIONS

FLOOR PLAN
2001 RT 70
CHERRY HILL N.J.
LOT 1
BLK 513.02

NOTES
PROFESSIONAL SERVICES
1820 GARDEN AVE.
CHERRY HILL N.J. 08003
(856) 751-5661 • FAX 751-5662

P. LAZAROPOULOS, A.I.A., P.E., P.P., C.M.E.
LICENSED ARCHITECT/PROFESSIONAL ENGINEER/PROFESSIONAL PLANNER/
CERTIFIED MUNICIPAL ENGINEER
N.J. #A1 10857/31035/3663
P.A.# PE 035117-E
DE.# 6610

SIGNATURE